

SURVEY PLAN

DIAGRAM A
Scale 1:300

Sheet 1 of 3



CABOOLTURE

7000

RIVER

2
SP303137

EMT A

EMT B

EMT B

2
SP303137

Emt E
SP331199

DIAGRAM B
Scale 1:200

7000
3.199ha

9000
SP332697

SEE
DIAG A

EMT B
839m²

SEE
DIAG B

9000
SP331199

EMT A
422m²

2
SP303137

Emt A
SP331199

Emt E
SP331199

Emt C
SP331199

RPI60847


PICKERING
PLACE

Area of New Road
2823m²

Peg placed at all new corners
unless otherwise stated

Original information compiled from RPI57951
in the Department of Resources.

Scale 1:2000 – Lengths are in Metres.

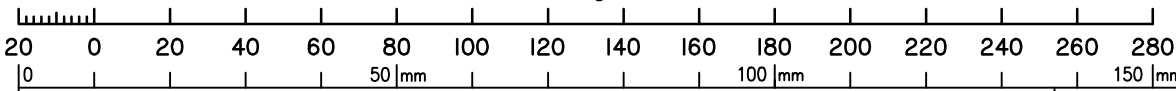

State copyright reserved.

veris

BRISBANE (07) 3666 4700
WHITSUNDAYS (07) 4945 6600
MACKAY (07) 4957 9700
CAIRNS (07) 4252 9400
veris.com.au
ACN 615 735 727
Veris Australia Pty Ltd

Plan of Lots 2701–2714, 7000
& Easement A in Lot 7000

Cancelling Lot 7 on RP157951

& of Easement B in Lot 2 on SP303137

MORETON BAY

LOCAL GOVERNMENT: REGIONAL COUNCIL LOCALITY: UPPER CABOOLTURE

Meridian: MGA, Zone 56, Vide SP332696

Survey Records: No

Scale: 1:2000

Format: STANDARD

SP332698

E			
D			
C			
B			
A	03/02/22	SRPD	Original

WARNING : Folded or Mutilated Plans will not be accepted.
Plans may be rolled.
Information may not be placed in the outer margins.

(Dealing No.)

4. Lodged by

(Include address, phone number, email, reference, and Lodger Code)

1. Existing		Created		
Title Reference	Description	New Lots	Road	Secondary Interests
I5777243 5I170816	Lot 7 on RPI5795I Lot 2 on SP303I37	2701–2714 & 7000 —	New Rd -	Emt A Emt.B

6. Building Format Plans only.

I certify that :
* As far as it is practical to determine, no part of the building shown on this plan encroaches onto adjoining lots or road;
* Part of the building shown on this plan encroaches onto adjoining * lots and road

.....
Cadastral Surveyor/Delegate * Date
* delete words not required

7. Lodgement Fees :

Survey Deposit	\$
Lodgement	\$
..... New Titles	\$
Photocopy	\$
Postage	\$
TOTAL	\$

8. Insert Plan Number
SP332698

2701–2714 & 7000	Por 46
Lots	Orig


2. Orig Grant Allocation:

3. References :

Dept File :
Local Govt :
Surveyor : 43I132-27

5. Passed & Endorsed :

By : Veris Australia Pty Ltd
Date :
Signed :
Designation : *Delegate*

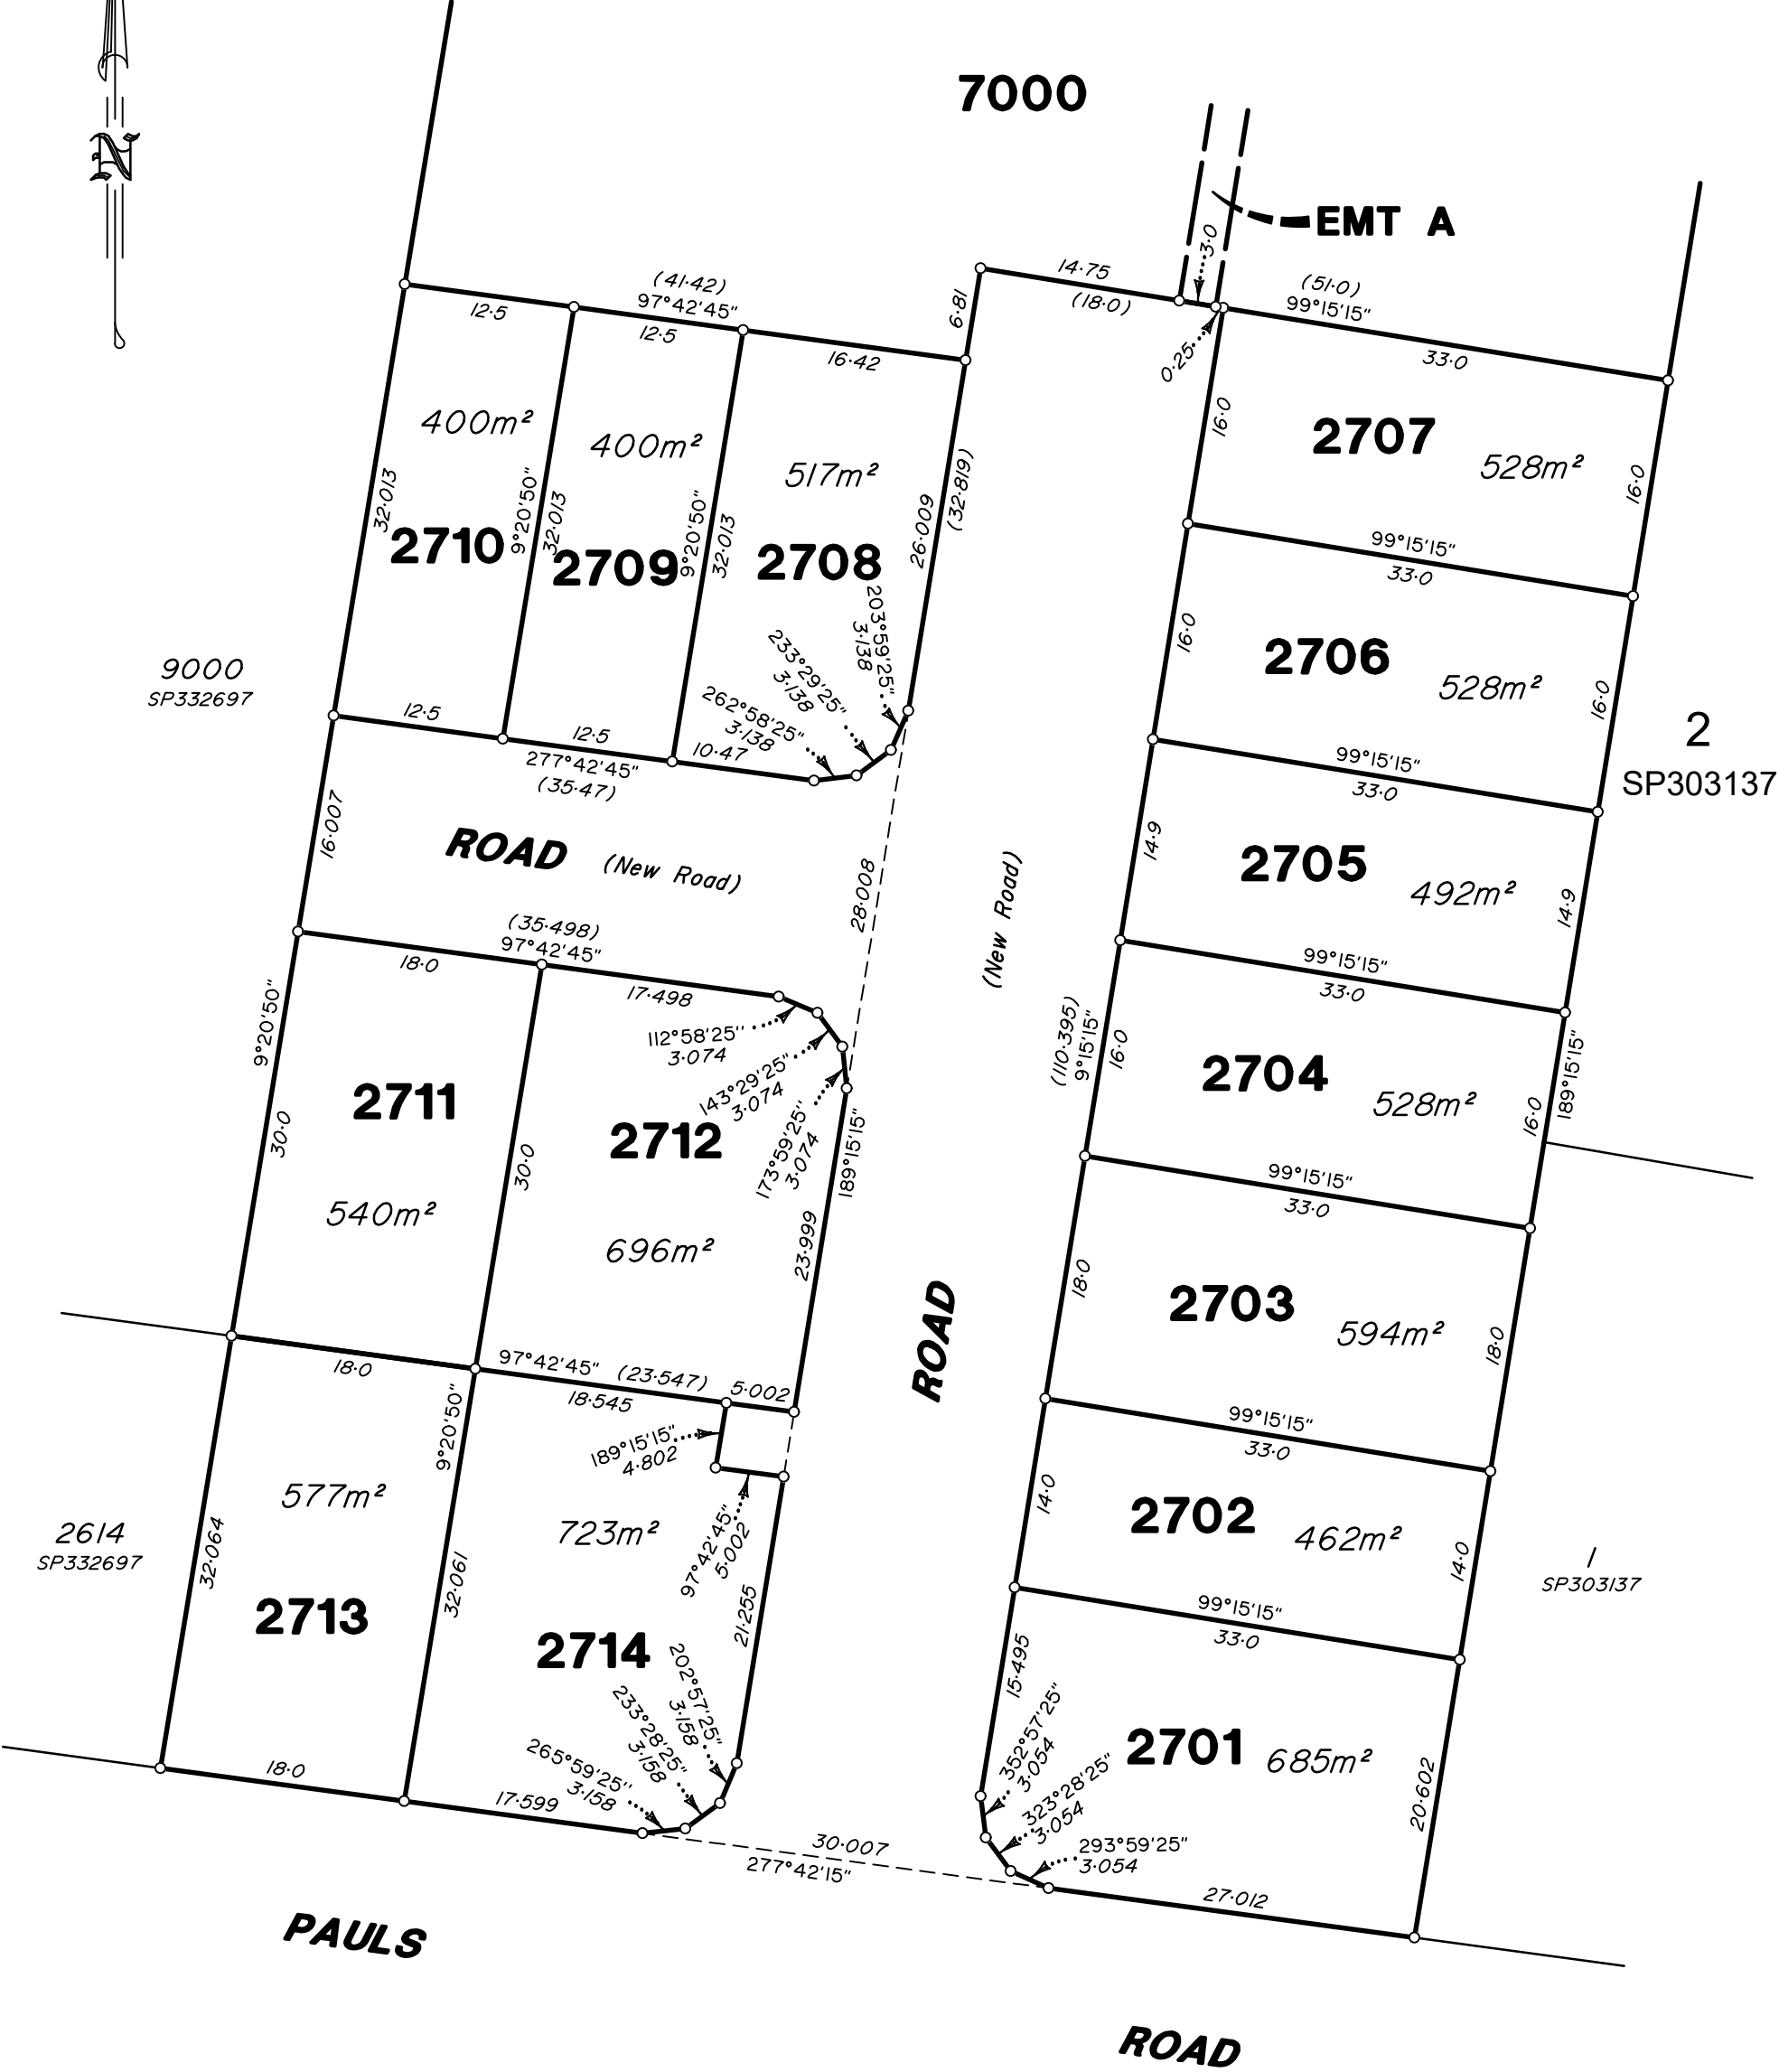

Scale 1:500 Lengths are in Metres

State copyright reserved.

SP332698

431132-27