
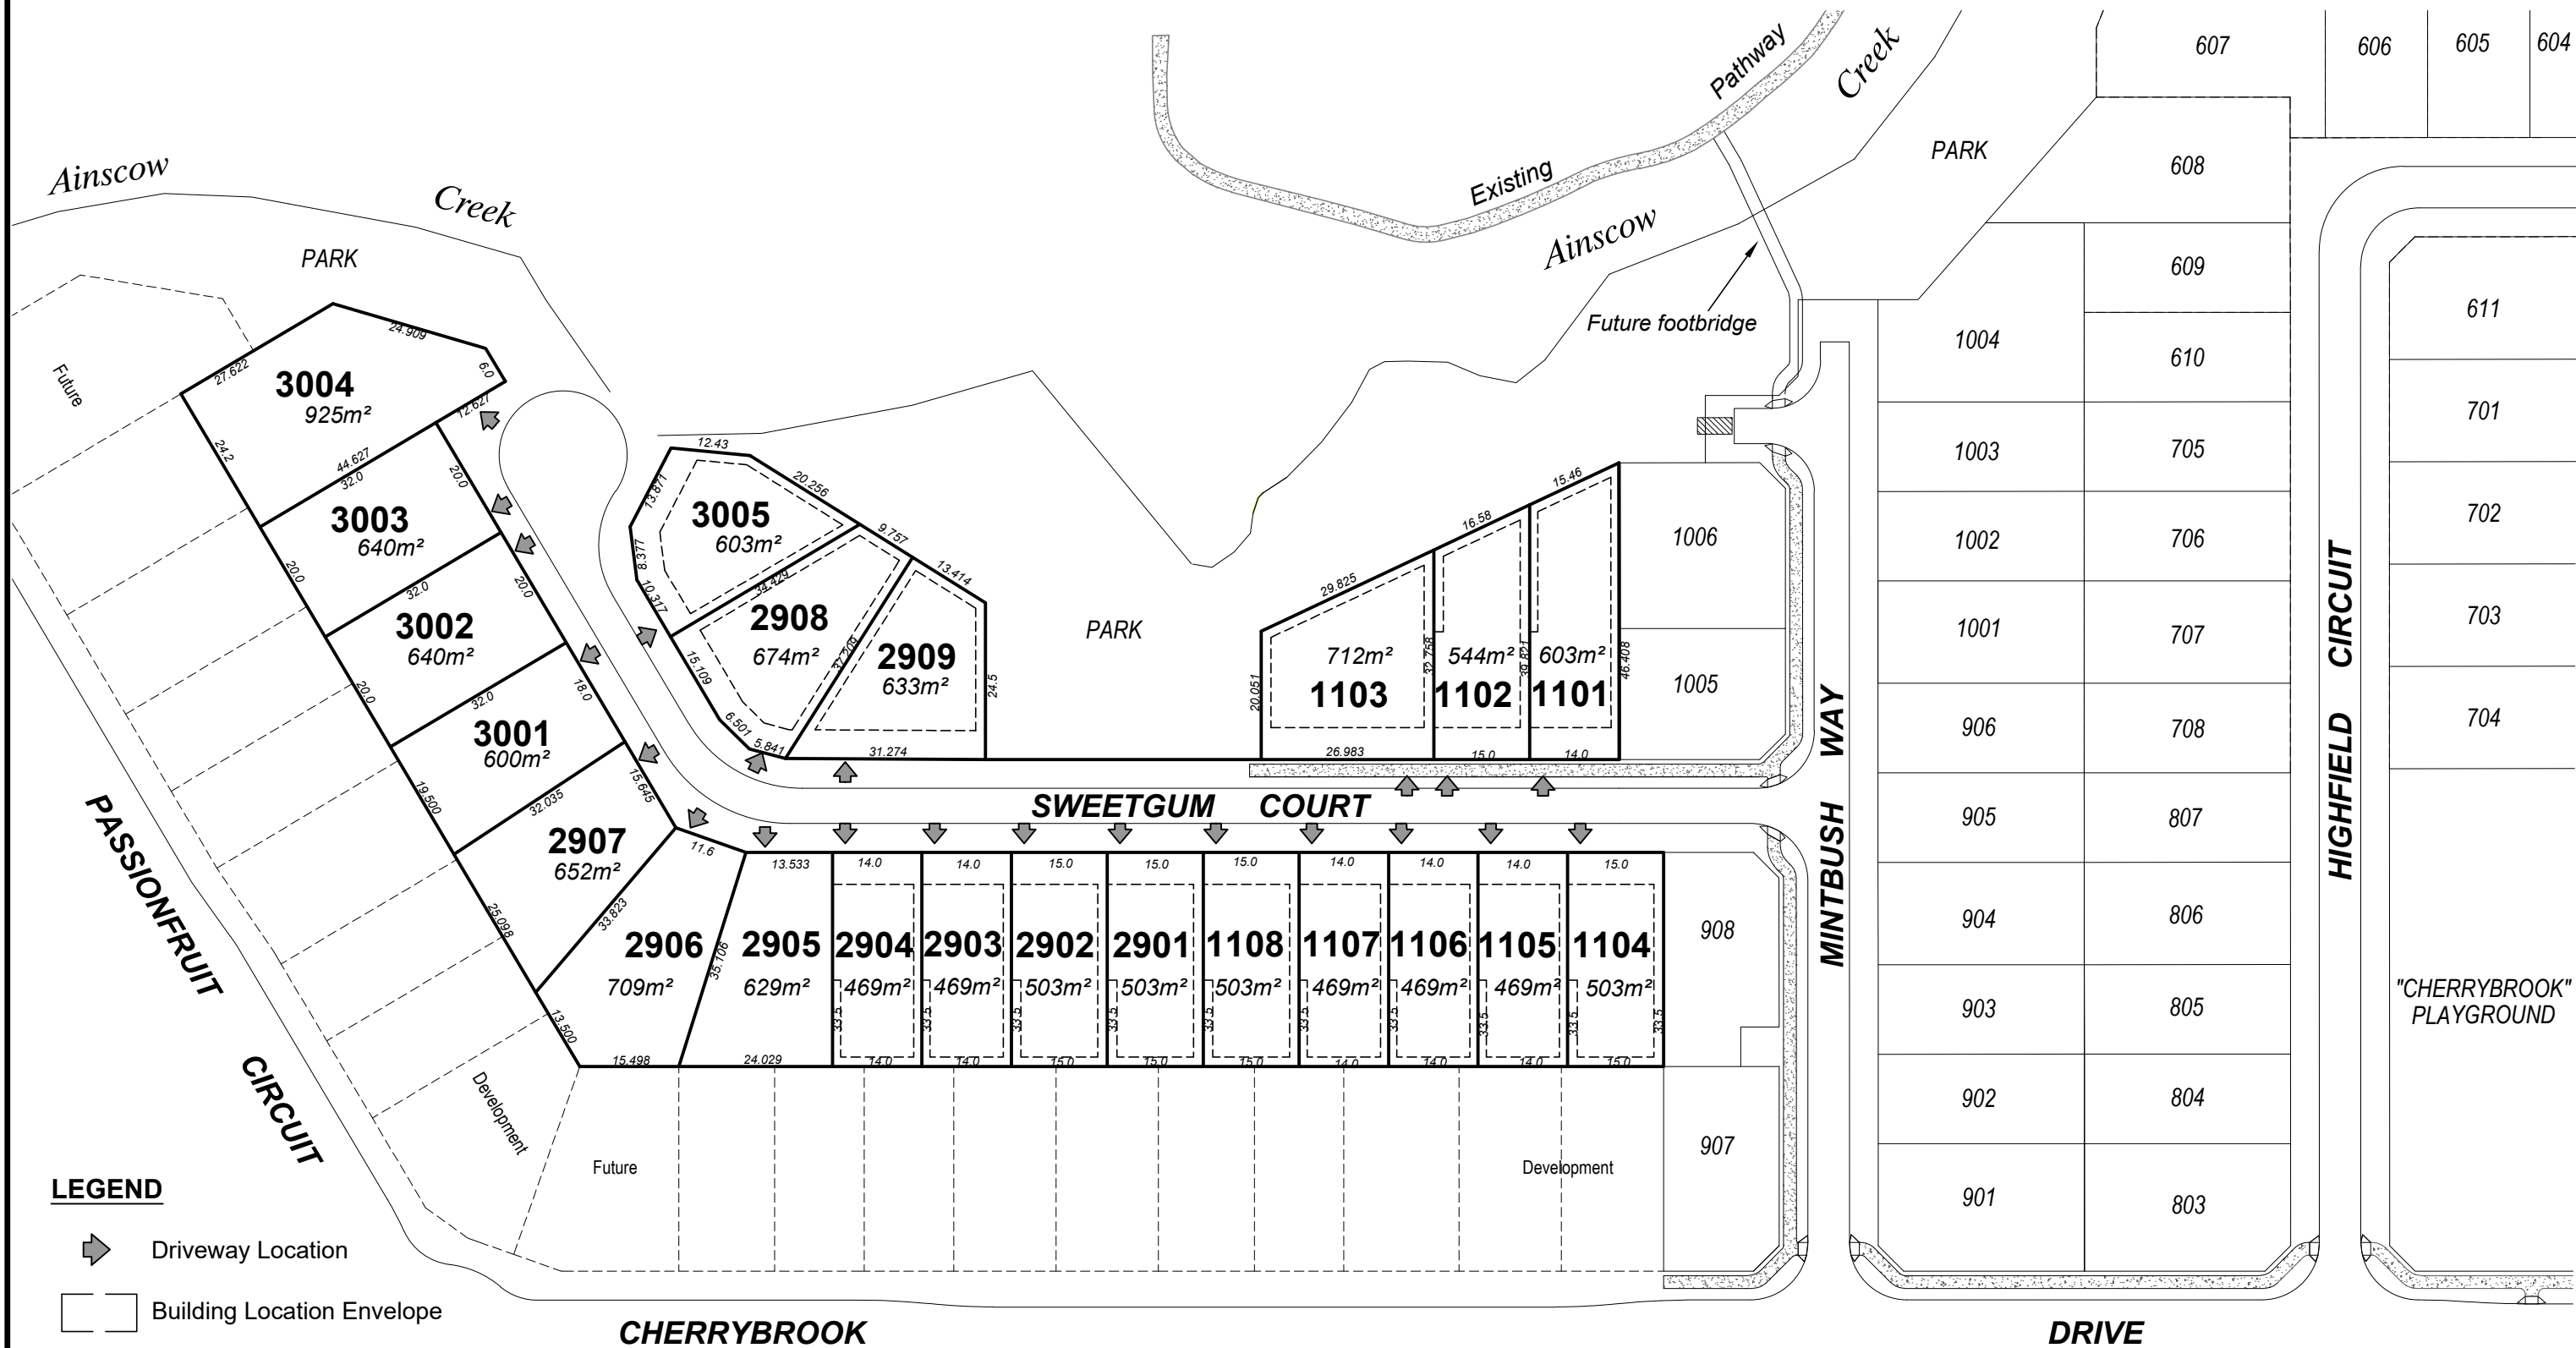


CHERRYBROOK

Stages 11, 29 & 30 Sales Plan

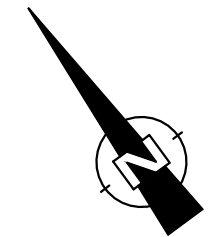

LEGEND

➔ Driveway Location

□ Building Location Envelope

refer to Building Location Envelope Plan for more details

ALL DIMENSIONS, AREAS, SETBACKS & EASEMENT LOCATIONS ARE SUBJECT TO FINAL SURVEY.



RPS Australia East Pty Ltd
ACN 140 292 762
135 Abbott St
PO Box 1949
CAIRNS QLD 4870

T +61 7 4031 1336 F +61 7 4031 2942 W rpsgroup.com.au

Scale 1:1000 @ A3 | Date 28-9-2022 | Drawing PR120148-157B