
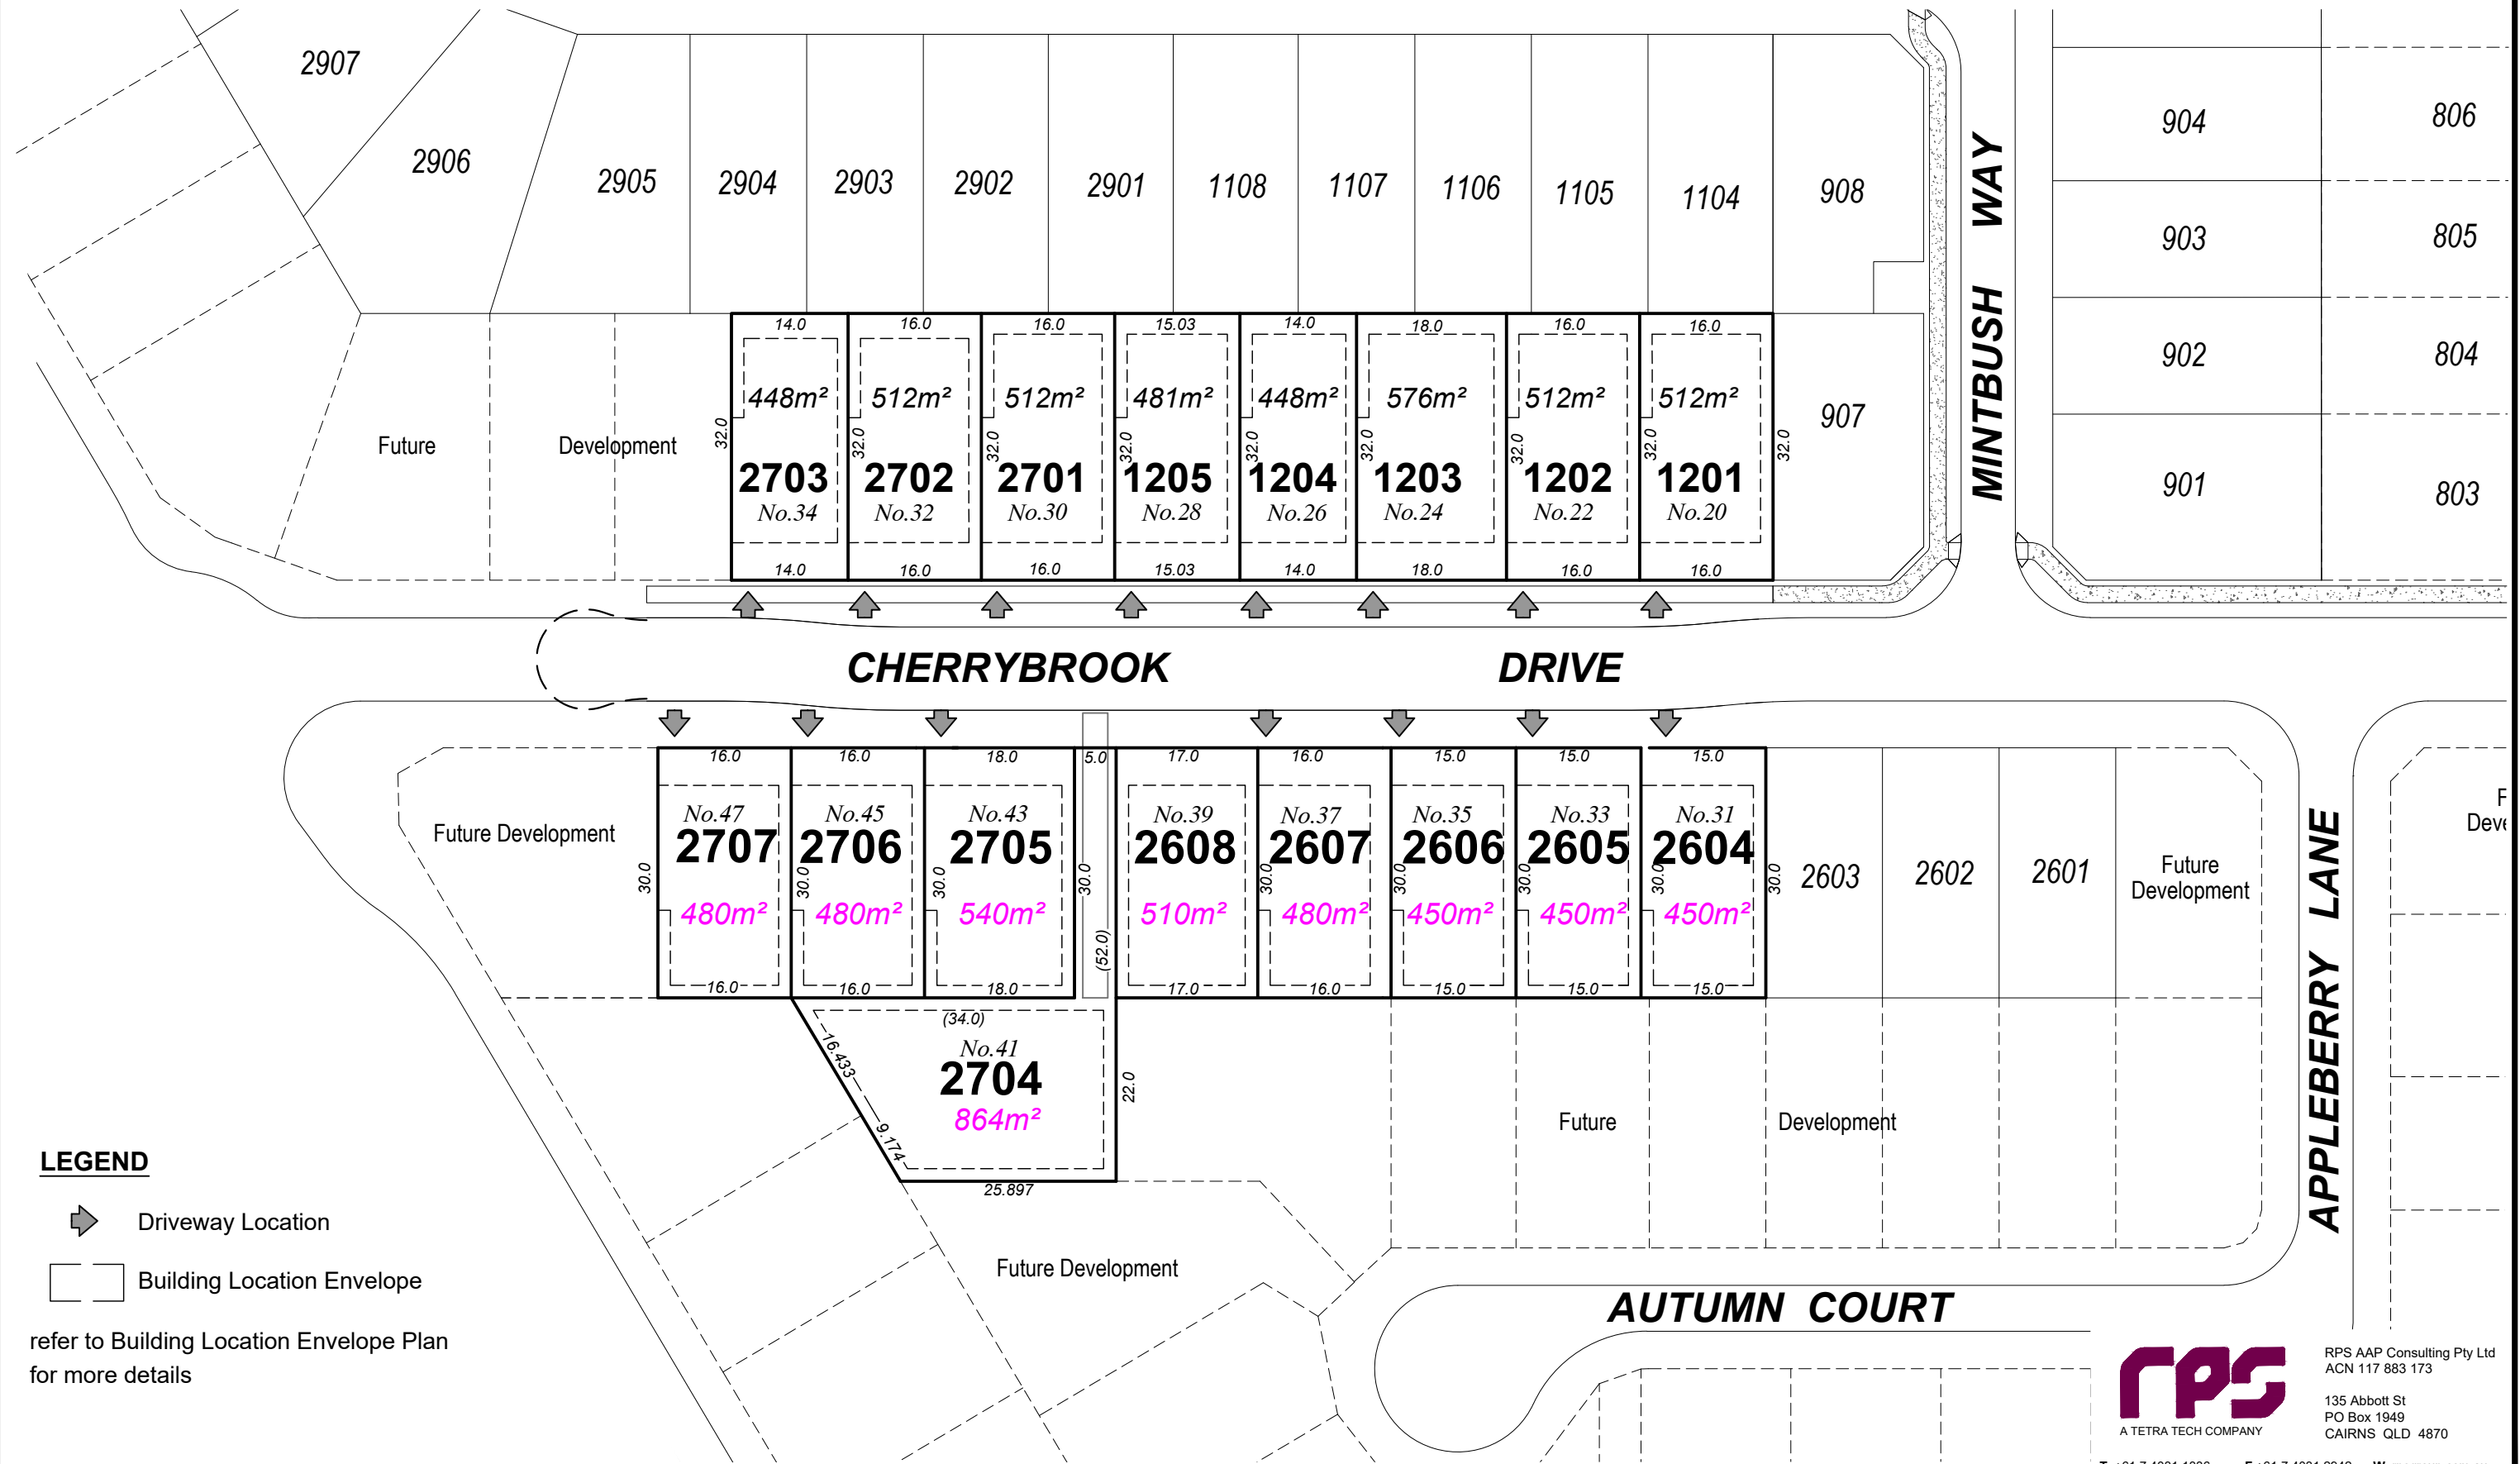


CHERRYBROOK

Stages 12, 26B & 27 Sales Plan

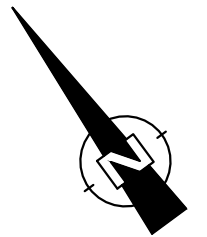

LEGEND

➔ Driveway Location

□ Building Location Envelope

refer to Building Location Envelope Plan for more details

ALL DIMENSIONS, AREAS, SETBACKS & EASEMENT LOCATIONS ARE SUBJECT TO FINAL SURVEY.



RPS AAP Consulting Pty Ltd
ACN 117 883 173
135 Abbott St
PO Box 1949
CAIRNS QLD 4870