



CHERRYBROOK

Stages 23A Sales Plan

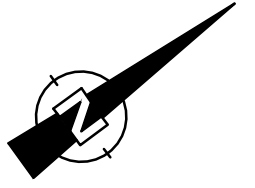

804
SP333304
Future Open Space

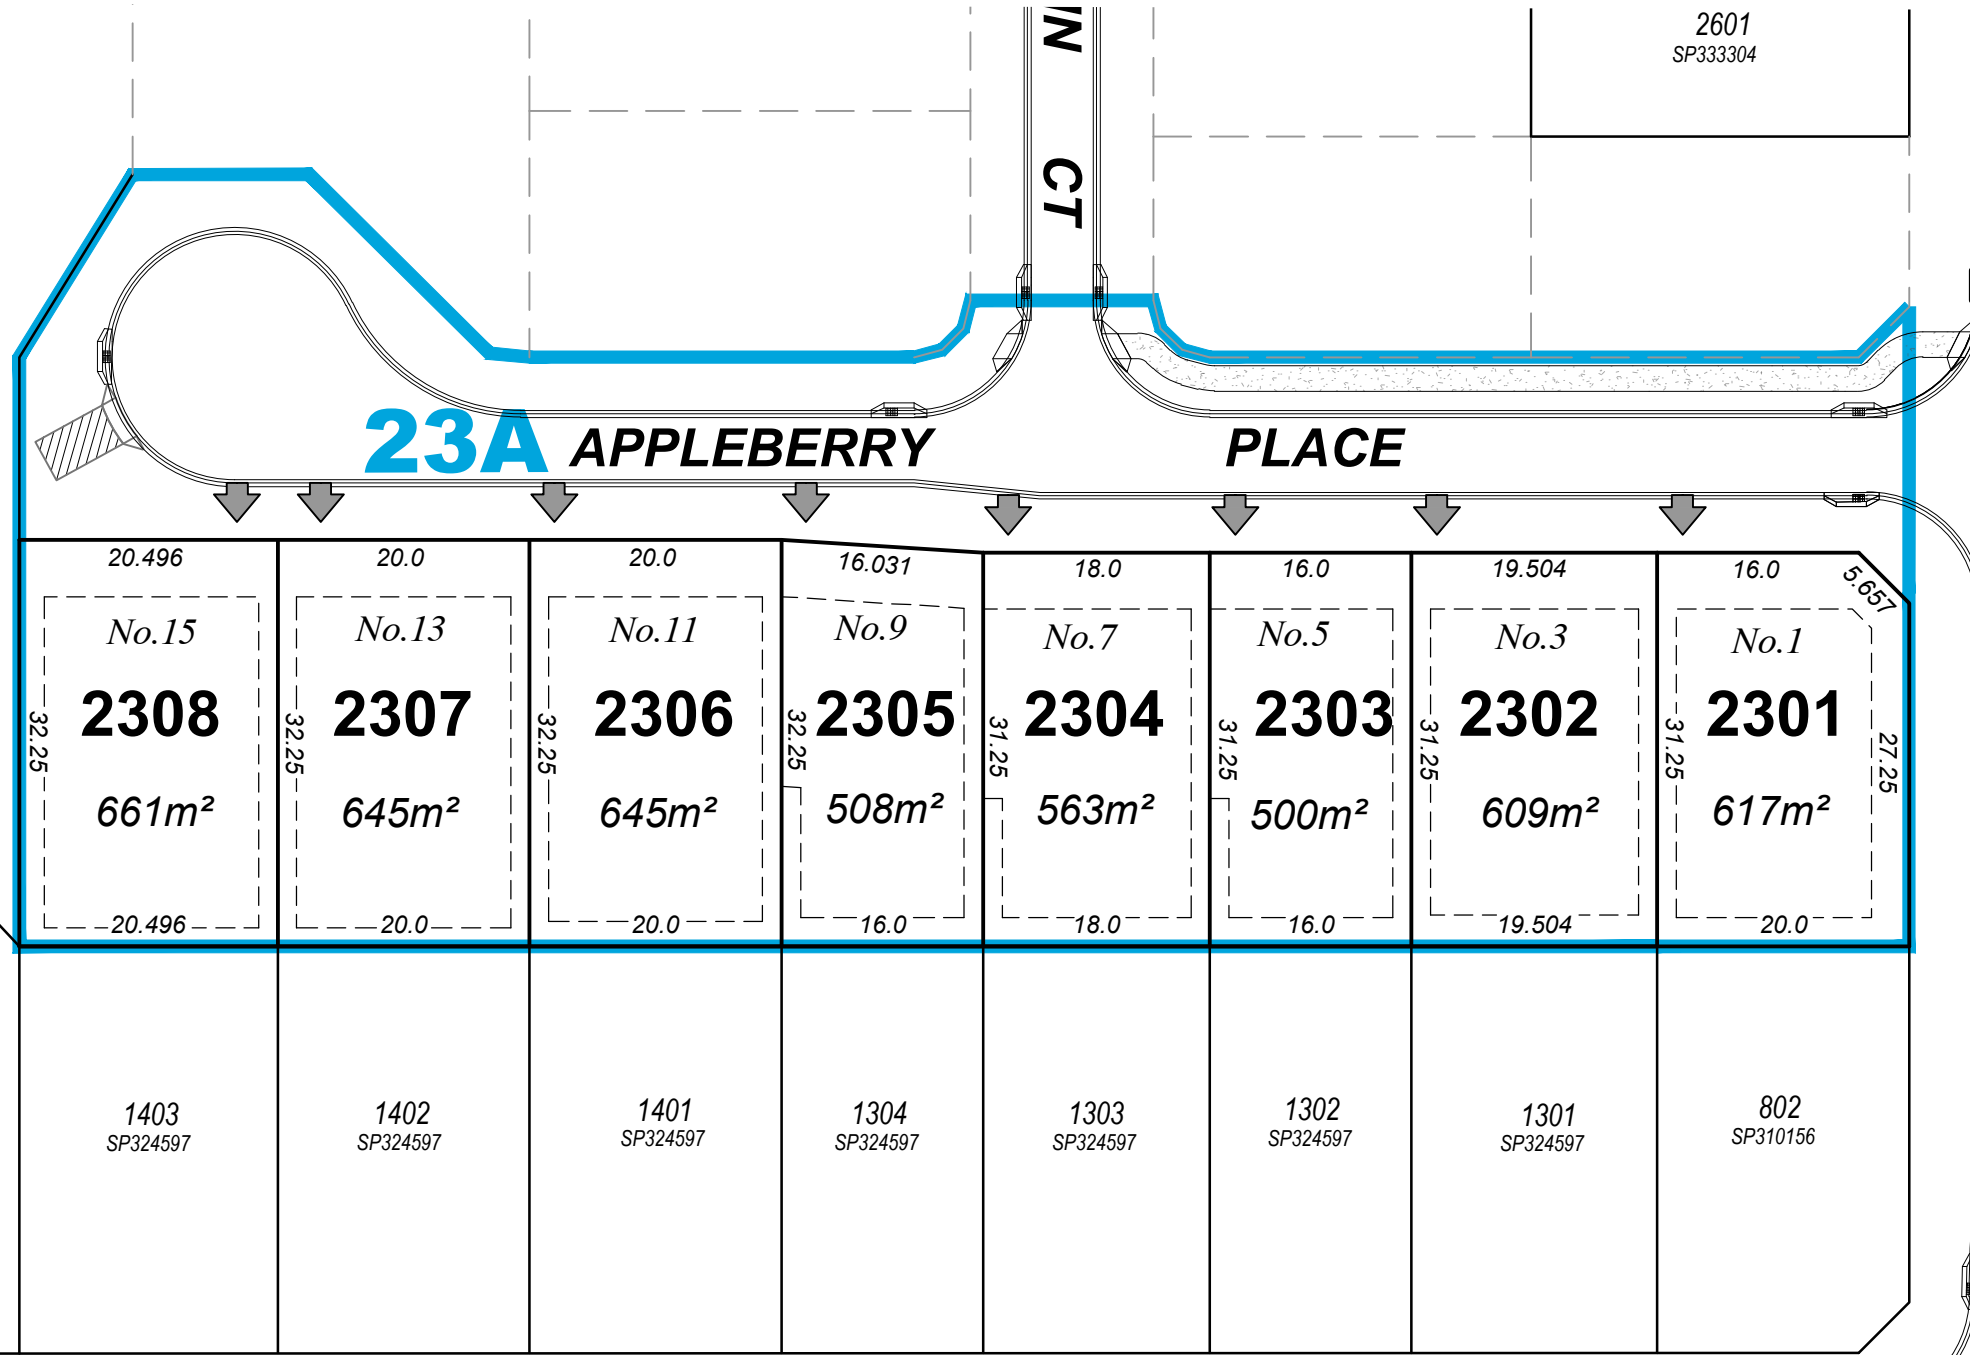

803
SP324597
Future Open Space

CHERRYBROOK

DRIVE

"CHERRYBROOK"
PLAYGROUND

LEGEND

➔ Driveway Location

□ Building Location Envelope

refer to Building Location Envelope Plan for more details

ALL DIMENSIONS, AREAS, SETBACKS & EASEMENT LOCATIONS ARE SUBJECT TO FINAL SURVEY.

RPS
A TETRA TECH COMPANY

RPS AAP Consulting Pty Ltd
ACN 117 883 173
135 Abbott St
PO Box 1949
CAIRNS QLD 4870

T +61 7 4031 1336 F +61 7 4031 2942 W rpsgroup.com.au

Scale 1:600 @ A3 | Date 7-03-2024 | Drawing PR120148-168A