

- LEGEND**
- New Tap
 - New Hydrant
 - New Street Valve
 - New End Cap
 - New Taper
 - New Water Service Conduit (2100 uPVC 100)
 - New Water Meter
 - New Water Meter connection
 - 150 1125' 60ND
 - 150 225' 60ND
 - 150 15' 60ND
 - 150 10' 60ND
 - 150 45' 60ND
 - 150 15' 60ND
 - 150 Fire Hydrant
 - 150 Fire Hydrant
 - 150 Deep Sump Foot Hydrant
 - 150 Street End Tap
 - 150 Road End Tap
 - 150 Ready Tap

ENGINEER'S CERTIFICATION

I, _____, hereby certify that:

- The information contained in this drawing / document is in compliance with approved drawings and design.
- The new water and sewerage works defined by this drawing have been designed and constructed in accordance with the SED Code.
- This represents an accurate record of as-constructed works.
- I accept responsibility for the information contained in this drawing / document.


RP&Q (Signature) RP&Q No. _____ Date: _____

REGISTERED SURVEYOR'S CERTIFICATION

I, **Veris Australia Pty Ltd**, hereby certify that the vertical and horizontal locations and dimensions shown on this plan are a true and correct record and were located by survey.

6448 **18/11/2024**
 Old Registered Surveyor (sig) Old Reg. Surveyor No. Date

COORDINATE DATUM NOTE:
 HORIZONTAL COORDINATES(E,N) SUPPLIED ARE MAPPING GRID OF AUSTRALIA(MGA), ZONE 56 BASED ON THE UNIVERSAL TRANSVERSE MERCATOR PROJECTION AND THE GEOCENTRIC DATUM OF AUSTRALIA 1994.
 HORIZONTAL DATUM DERIVED FROM PM33280, E 4 92232.092, N 7002357.242.
 LEVELS SUPPLIED ARE ON THE AUSTRALIAN HEIGHT DATUM(AHD)
 LEVEL DATUM DERIVED FROM PSM108673 RL 17.338 (AHD)

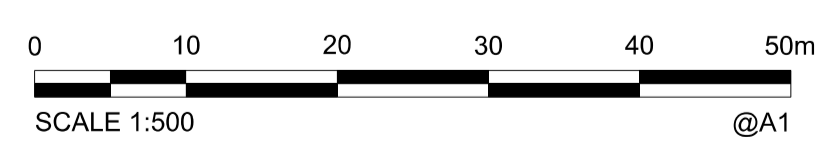

AS CONSTRUCTED

A1	B	02/10/2024	FINAL	JMc			DRAWN	JMc	19/09/2024
	A	19/09/2024	ORIGINAL	JMc			CHECKED	GL	
							PASSED		
	INDEX	DATE	REVISIONS	DRAWN	CHECKED	PASSED		INITIALS	DATE

veris

BRISBANE (07) 2666 4700 WHITSUNDAYS (07) 4945 6800
 MACKAY (07) 4957 9700 CAIRNS (07) 4252 9400
 veris.com.au
 ACN 616 735 727
 Veris Australia Pty Ltd



Unitywater

OPW : TBC
 RIVERPARKS ESTATE
 PAULS ROAD UPPER CABOOLTURE
 STAGE 18 WATER

SHEET 1 OF 2 SHEETS	SCALE 1:500
REVISION DATE 02/10/2024	REVISION B
DISCIPLINE CODE C	
DRAWING NO. U-2024-5396-WAT	



LEGEND

	New Tee
	New Hydrant
	New Sluice Valve
	New End Cap
	New Taper
	New Water Service Conduit (Ø100 uPVC PN20)
	New Water Meter
	New Water House connection
	⑤ Ø150 11.25° BEND ⑥ Ø150 22.5° BEND ⑦ Ø150 45° BEND ⑫ Ø300 90° BEND
	⑳ Ø150xØ150 Tee ㉑ Ø150xØ150 Tee
	㉑ Ø150 Sluice Valve ㉒ Ø150 Sluice Valve
	㉓ Ø150 Fire Hydrant ㉔ Ø300 Fire Hydrant
	㉕ Ø150 Temp Duck Foot Hydrant
	㉖ Ø150 Dead End Tap ㉗ Ø300 Dead End Tap
	㉘ Ø150 Ready Tap ㉙ Ø300 Ready Tap

ENGINEER'S CERTIFICATION

I, _____ hereby certify that:

- The information contained in this drawing / document is in compliance with approved drawings and design.
- The new water and sewerage works defined by this drawing have been designed and constructed in accordance with the SEQ Code.
- This represents an accurate record of as-constructed works.
- I accept responsibility for the information contained in this drawing / document.


RPEQ (signature) RPEQ No. _____ Date: _____

REGISTERED SURVEYOR'S CERTIFICATION

I, **Veris Australia Pty Ltd**, hereby certify that the vertical and horizontal locations and dimensions shown on this plan are a true and correct record and were located by survey.

6448 **18/11/2024**
 Old Registered Surveyor (sig) Old Reg. Surveyor No. Date

COORDINATE DATUM NOTE:
 HORIZONTAL COORDINATES(E,N) SUPPLIED ARE MAPPING GRID OF AUSTRALIA(MGA), ZONE 56 BASED ON THE UNIVERSAL TRANSVERSE MERCATOR PROJECTION AND THE GEOCENTRIC DATUM OF AUSTRALIA 1994.
 HORIZONTAL DATUM DERIVED FROM PM33280, E 492232.092, N 7002357.242.
 LEVELS SUPPLIED ARE ON THE AUSTRALIAN HEIGHT DATUM(AHD).
 LEVEL DATUM DERIVED FROM PSM108673 RL 17.338 (AHD)

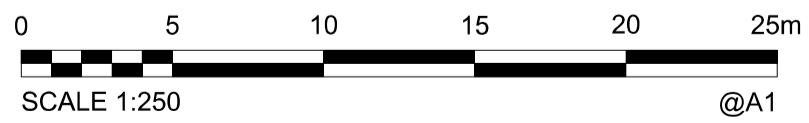

AS CONSTRUCTED

A1	B	02/10/2024	FINAL	JMc			DRAWN	JMc	19/09/2024
	A	19/09/2024	ORIGINAL	JMc			CHECKED	GL	
	INDEX	DATE	ORIGINAL	REVISIONS	DRAWN	CHECKED	PASSED	PASSED	INITIALS DATE

veris

BRISBANE (07) 2666 6100 WHITSUNDAYS (07) 4848 9500
 MACKAY (07) 4967 8700 CAIRNS (07) 4252 8400

veris.com.au
 ACN 615 735 727
 Veris Australia Pty Ltd



Unitywater

OPW : TBC
 RIVERPARKS ESTATE
 PUALS ROAD UPPER CABOULTURE
 STAGE 18 WATER

SHEET 2 OF 2 SHEETS	SCALE 1:250
REVISION DATE 02/10/2024	REVISION B
DISCIPLINE CODE C	
DRAWING NO. U-2024-5396-WAT	