
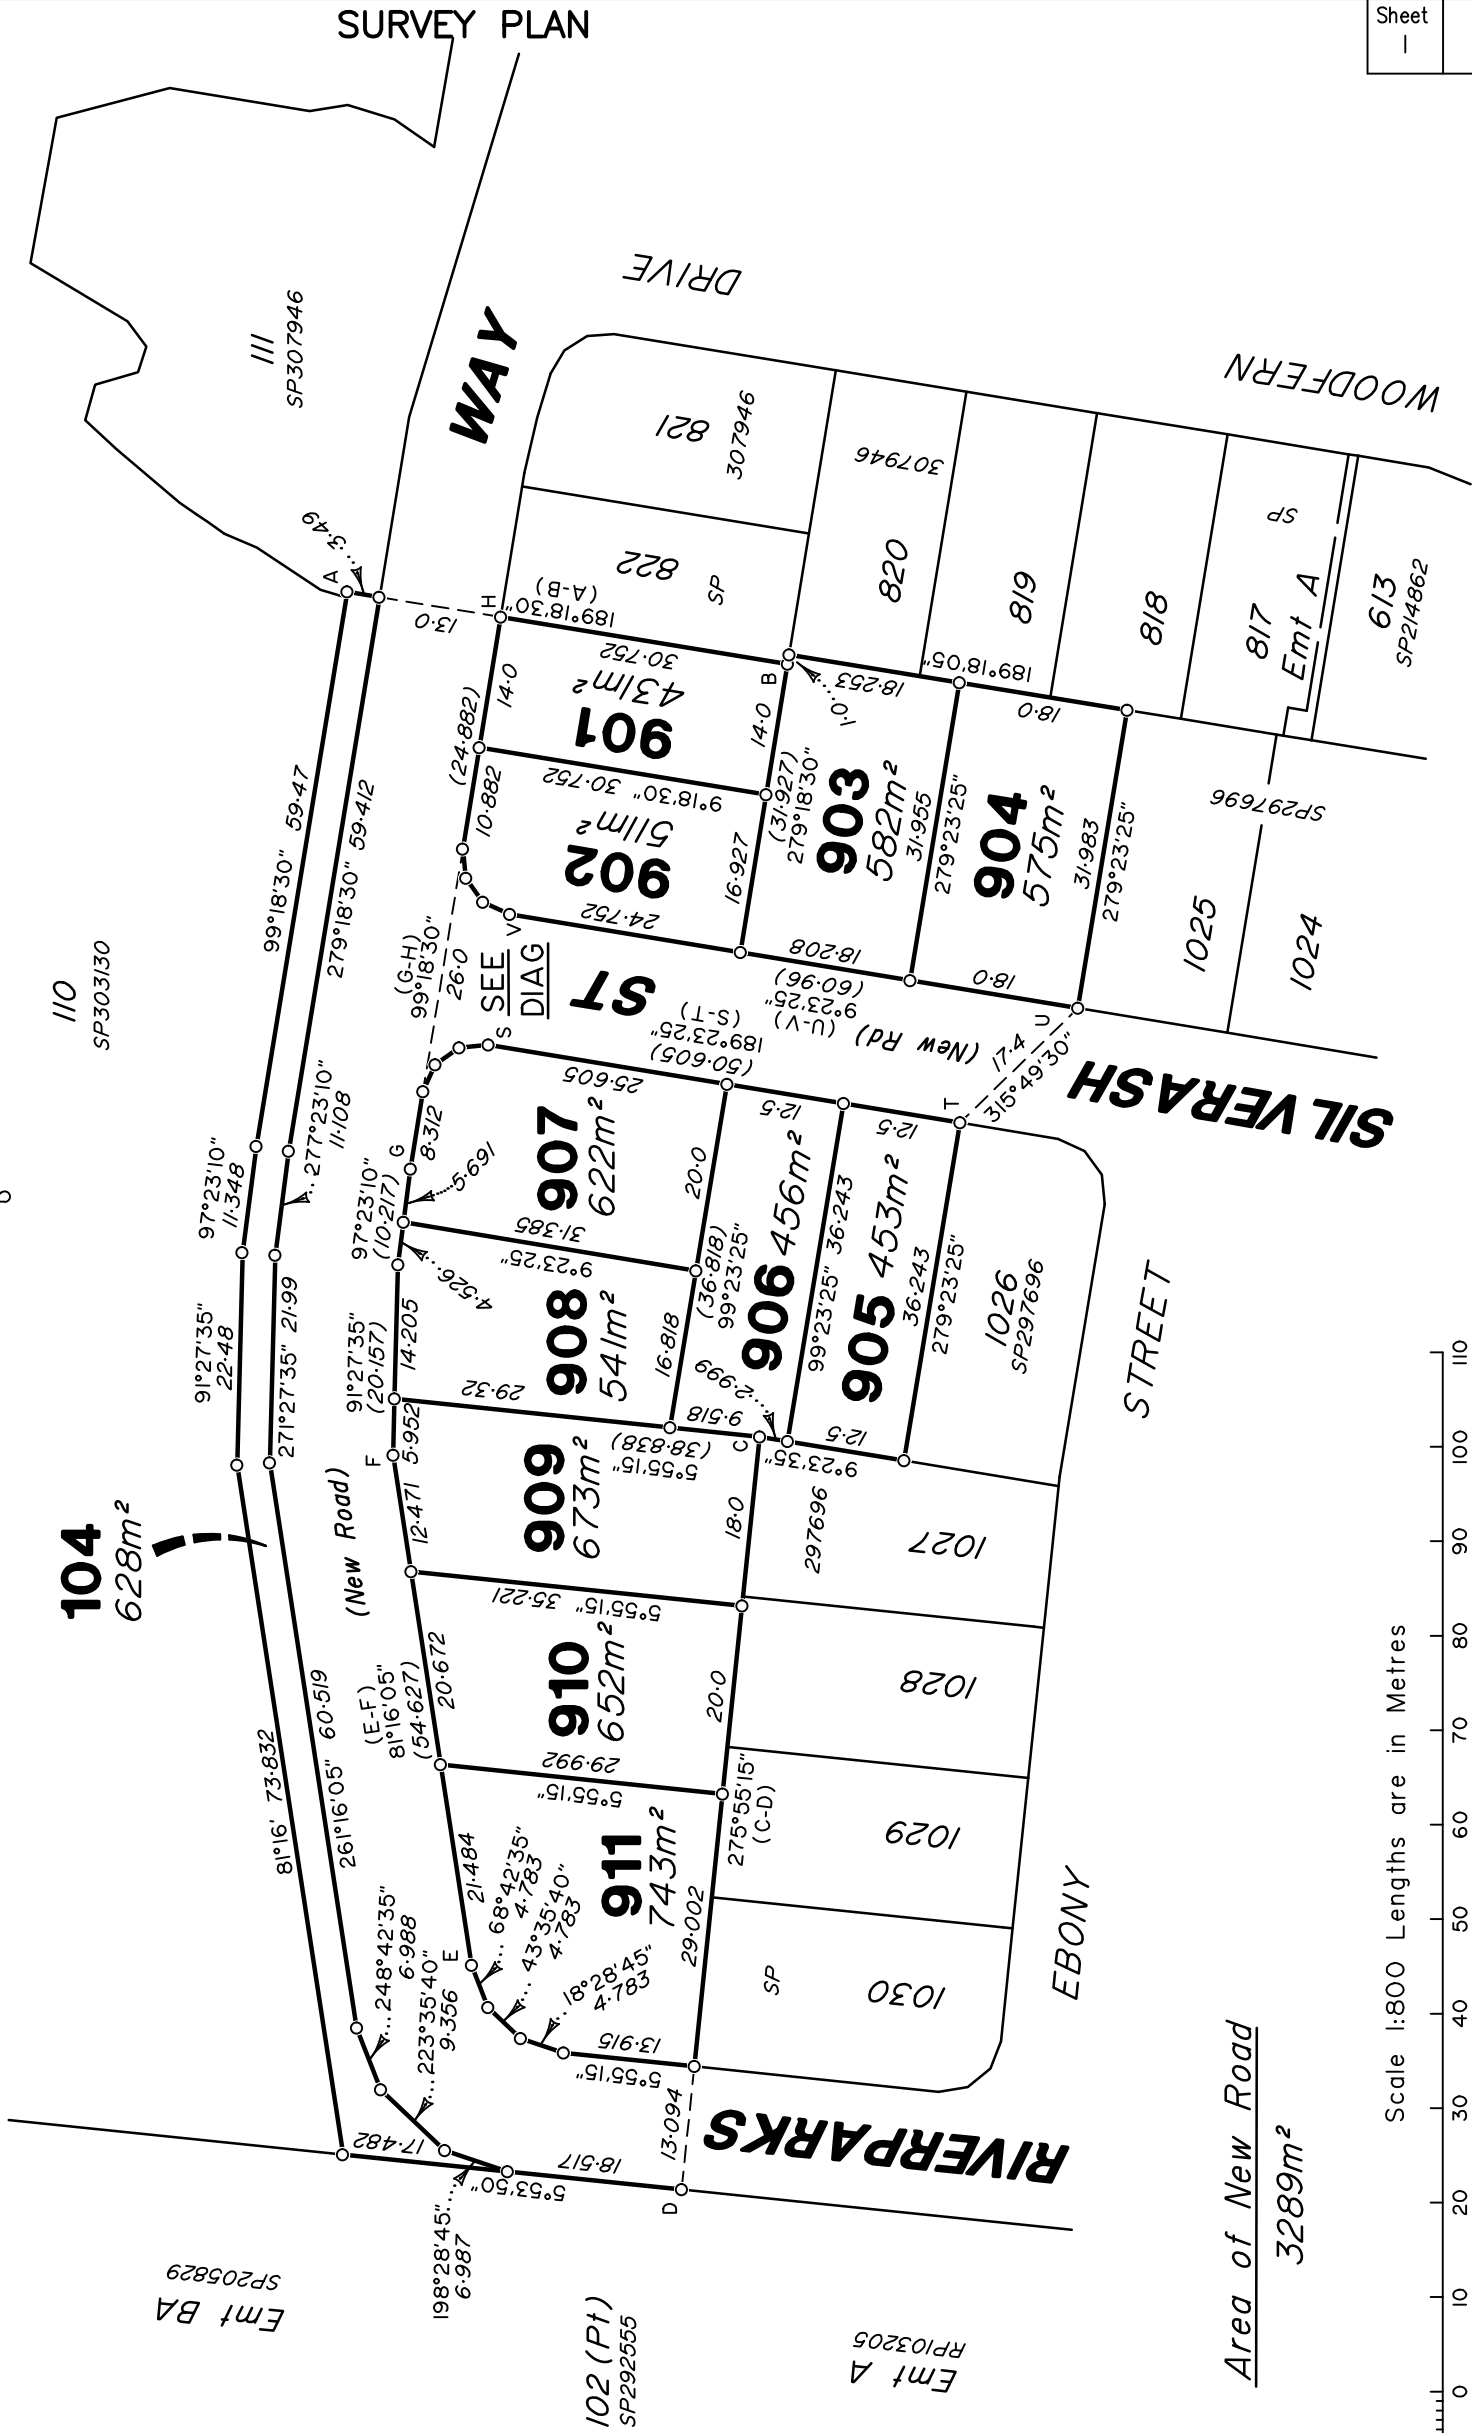
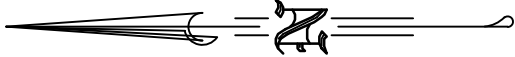


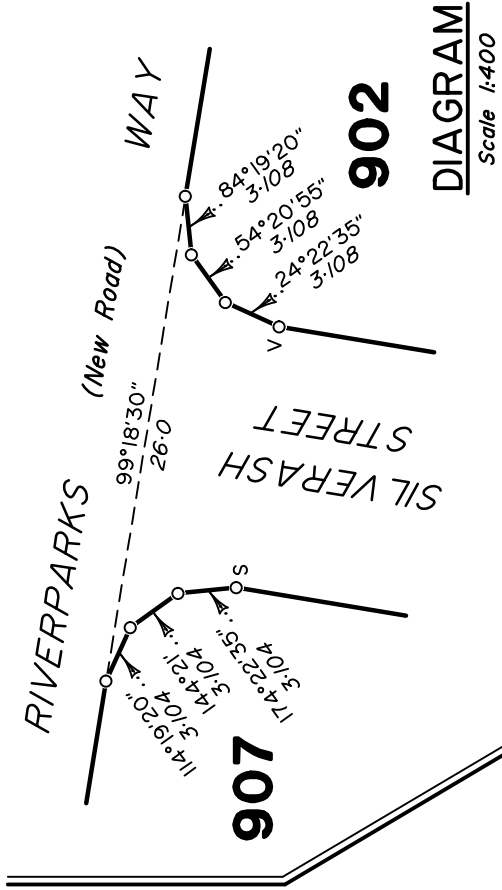

BRISBANE (07) 3666 4700 WHITSUNDAYS (07) 4945 1722
MACKAY (07) 4951 2911 CAIRNS (07) 4051 6722
veris.com.au
ACN 615 735 727
Veris Australia Pty Ltd

0 50 mm 100 mm 150 mm State copyright reserved.	
Plan of Lots 104 & 901-911	
Cancelling Lot 109 on SP307946	
Moreton Bay	
LOCAL GOVERNMENT: Regional Council	LOCALITY: Upper Caboolture
Meridian: MGA, Zone 56, Vide SP307946	Survey Records: No
Scale: 1:800	
Format: STANDARD	
SP232387	

431132-9A

Land Title Act 1994 ; Land Act 1994
Form 21B Version 1

WARNING : Folded or Mutilated Plans will not be accepted.
Plans may be rolled.
Information may not be placed in the outer margins.

Sheet
2of
2

(Dealing No.)

5. Lodged by

(Include address, phone number, reference, and Lodger Code)

1. Certificate of Registered Owners or Lessees.

I/We NORTHERLY PROJECTS PTY LTD
ACN 099 980 579

(Names in full)

* as Registered Owners of this land agree to this plan and dedicate the Public Use Land as shown hereon in accordance with Section 50 of the Land Title Act 1994.

* as Lessees of this land agree to this plan.

Signature of * Registered Owners * Lessees

* Rule out whichever is inapplicable

2. Planning Body Approval.

*
hereby approves this plan in accordance with the :
% Planning Act 2016

Dated this day of

#

* Insert the name of the Planning Body. % Insert applicable approving legislation
Insert designation of signatory or delegation

3.Plans with Community Management Statement :

CMS Number :
Name :

4. References :

Dept File :
Local Govt :
Surveyor : 43/32-94

6. Existing

Title ReferenceDescription

51178071Lot 109 on SP307946

104, 901-911Por 80

LotsOrig

7. Orig Grant Allocation :

8. Passed & Endorsed :

By : Veris Australia Pty Ltd
Date :
Signed :
Designation : Delegate

Created

New LotsRoadSecondary Interests

104 & 901-911—

9. Building Format Plans only.

I certify that :
* As far as it is practical to determine, no part of the building shown on this plan encroaches onto adjoining lots or road;
* Part of the building shown on this plan encroaches onto adjoining * lots and road

Cadastral Surveyor/Delegate * Date
* delete words not required

10. Lodgement Fees :

Survey Deposit \$
Lodgement \$
New Titles \$
Photocopy \$
Postage \$
TOTAL \$

11. Insert Plan Number
SP232387